



Perspective View - Looking Southwest

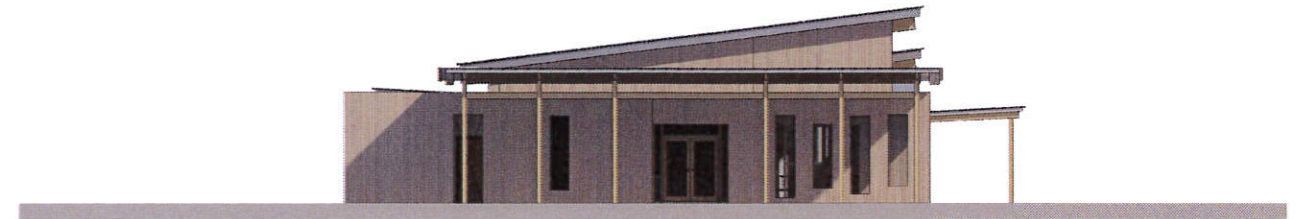


Front Elevation (North)

Scale 1:100

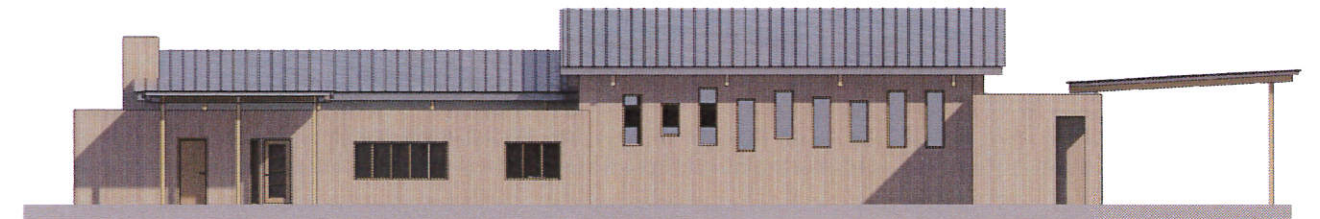


Side Elevation (East)

Scale 1:100

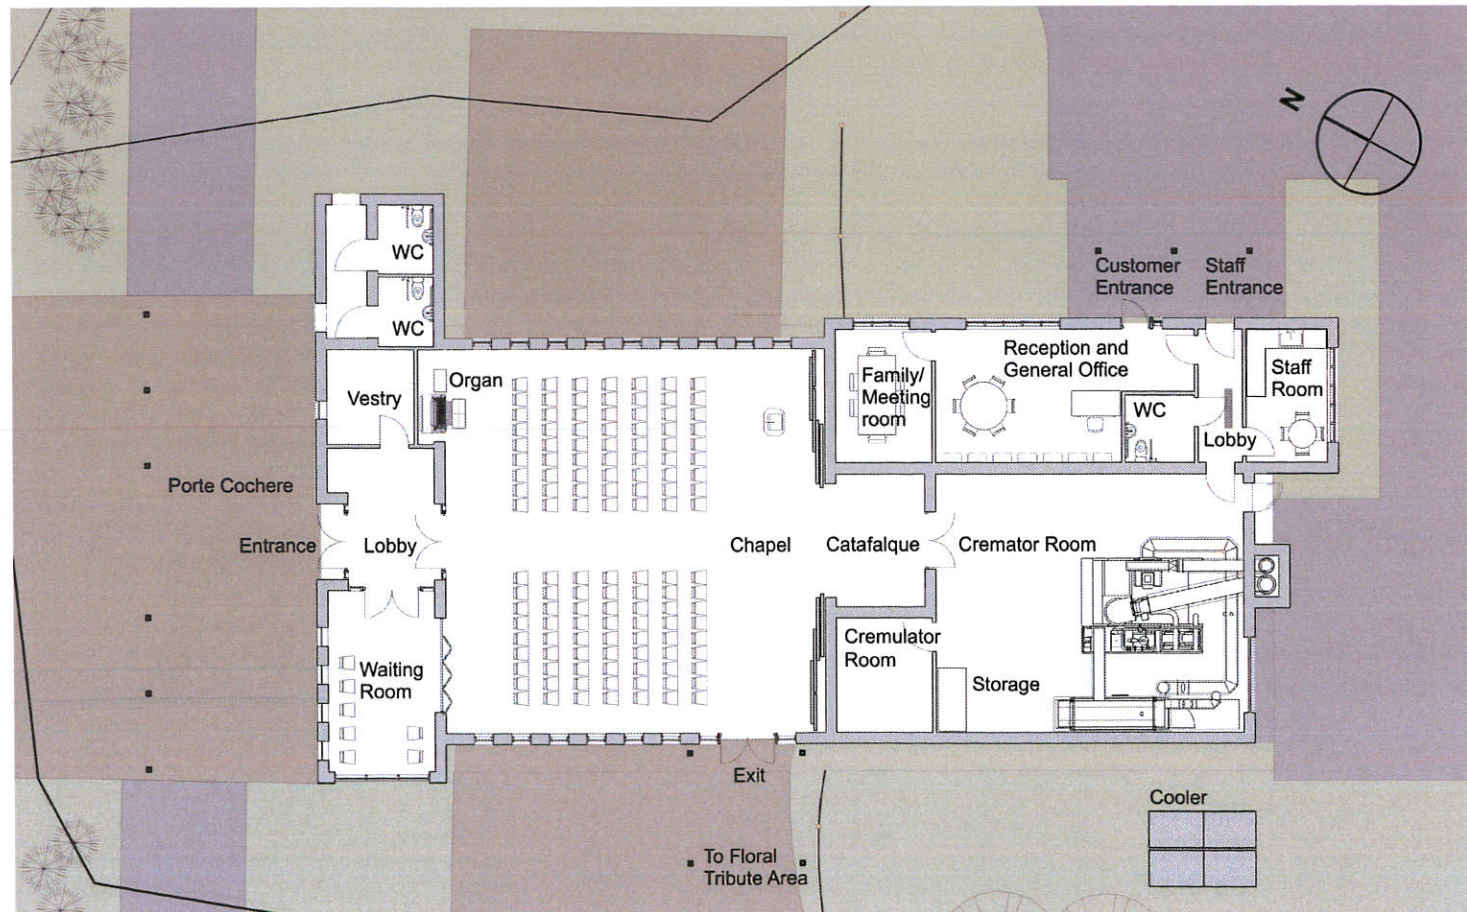


Ground Floor Plan

Scale 1:100

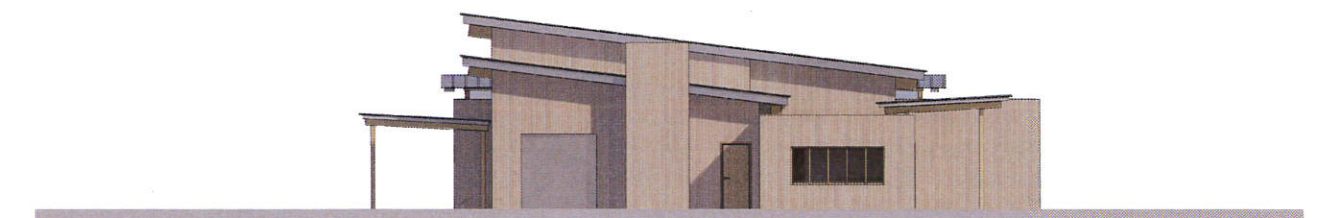

Rear Elevation (South)

Scale 1:100

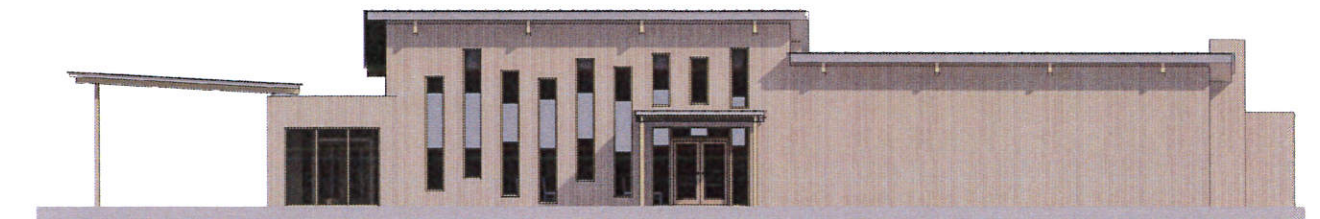

Side Elevation (West)

Scale 1:100