


Existing Aerial View



Proposed Aerial View

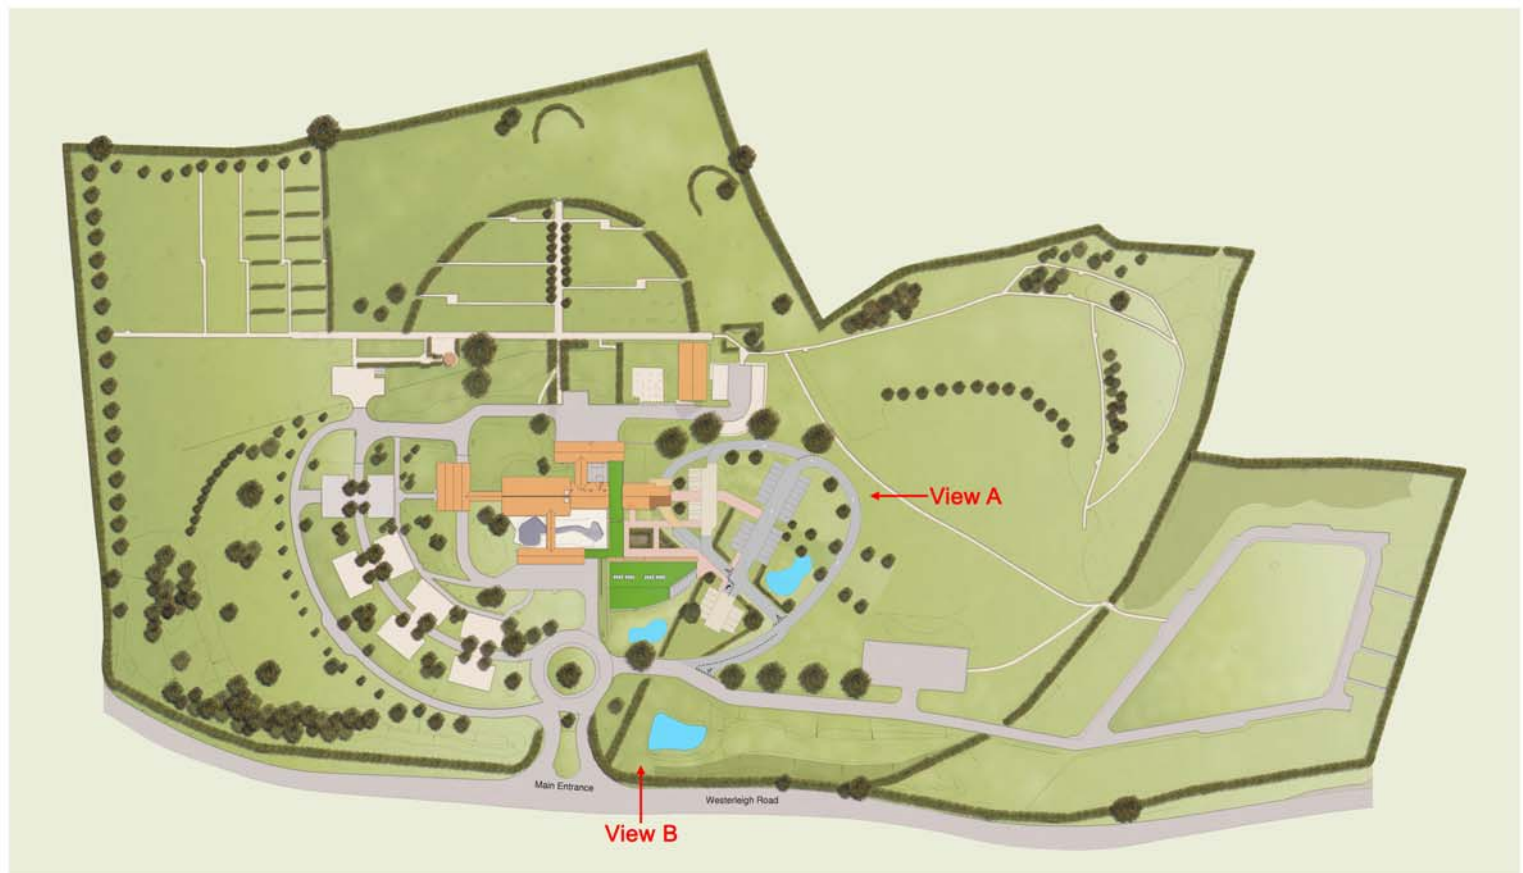

Elevation: View A



Elevation: View B